


NO DIMENSIONS TO BE SCALED FROM THIS DRAWING

This document references the following file:-

Reference Name	Status	Revision
PC-XX-XX-M3-Designer-0001_4147		P01.1

Revisions	Date	Drawn	Chk'd
P01	P01 First Issue	20/07/18	MG / AW

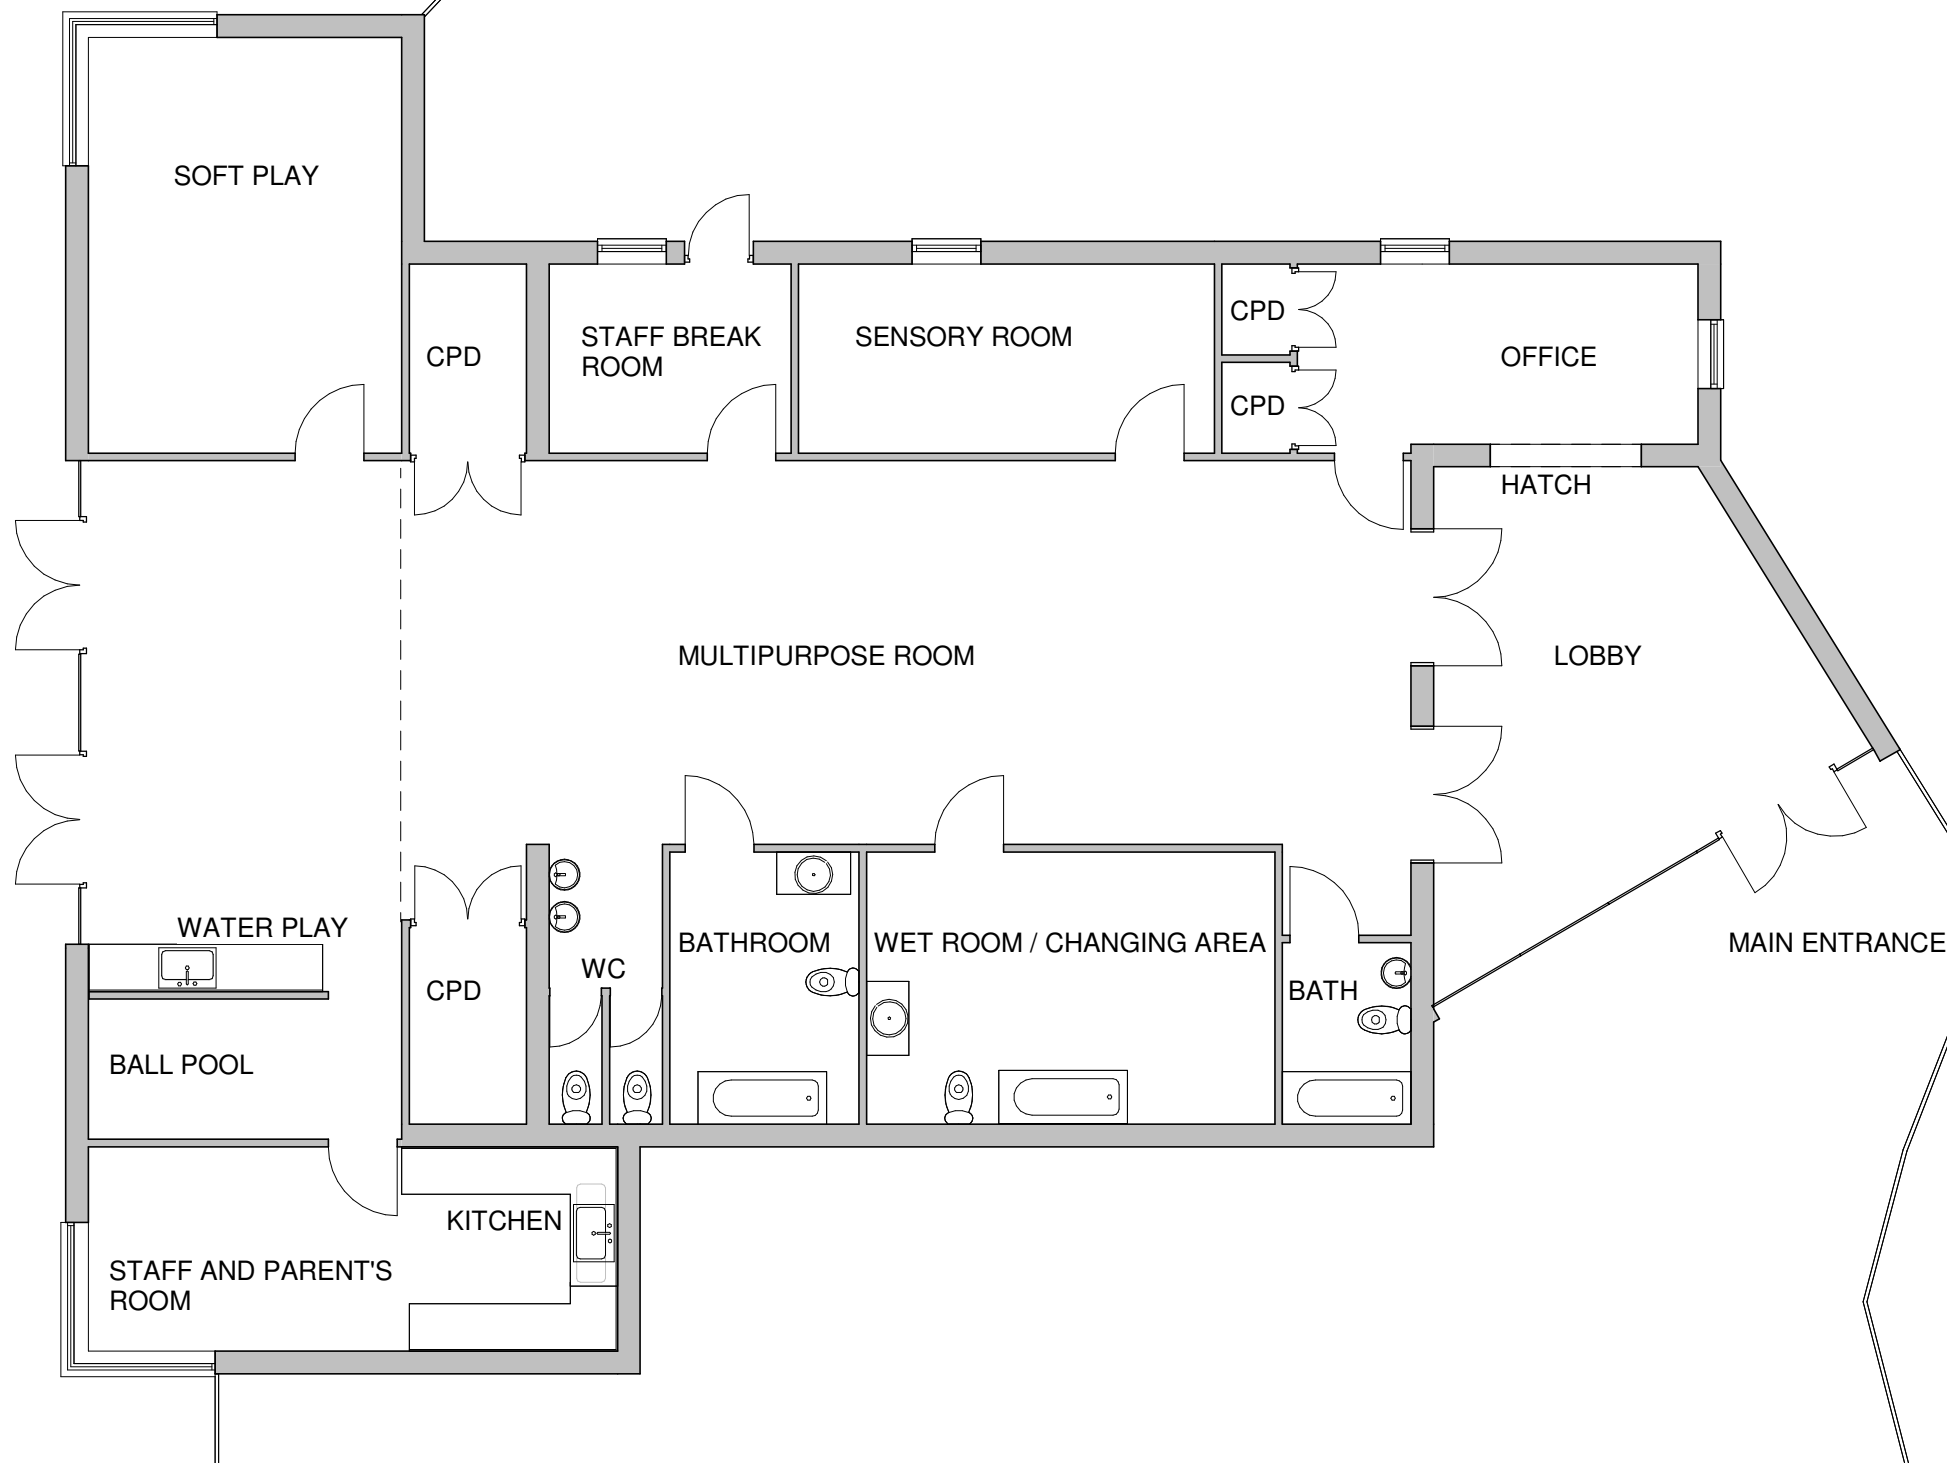

Client	Mid Suffolk HOPS	
Project	Extension and Alterations to Stowmarket Opportunity Building	
Title	Floor Plan As Proposed	
Project N <sup>o</sup>	Drawing N <sup>o</sup>	Revision
4147	- 0302	P01
Scale - unless otherwise stated	Issued For	
1 : 100	@ A3	Information
BS 1192 Ref.	Status	
PC-Designer-0302	S0	

**KLH** KLH Architects  
The Old Steelyard  
Poplar Lane  
Sproughton  
Ipswich  
IP8 3HL  
t.01473 689532  
klh@klharchitects.com  
web: [www.klharchitects.com](http://www.klharchitects.com)